




361A OLD FINCH AVE.
TORONTO, ON
M1B 5K7

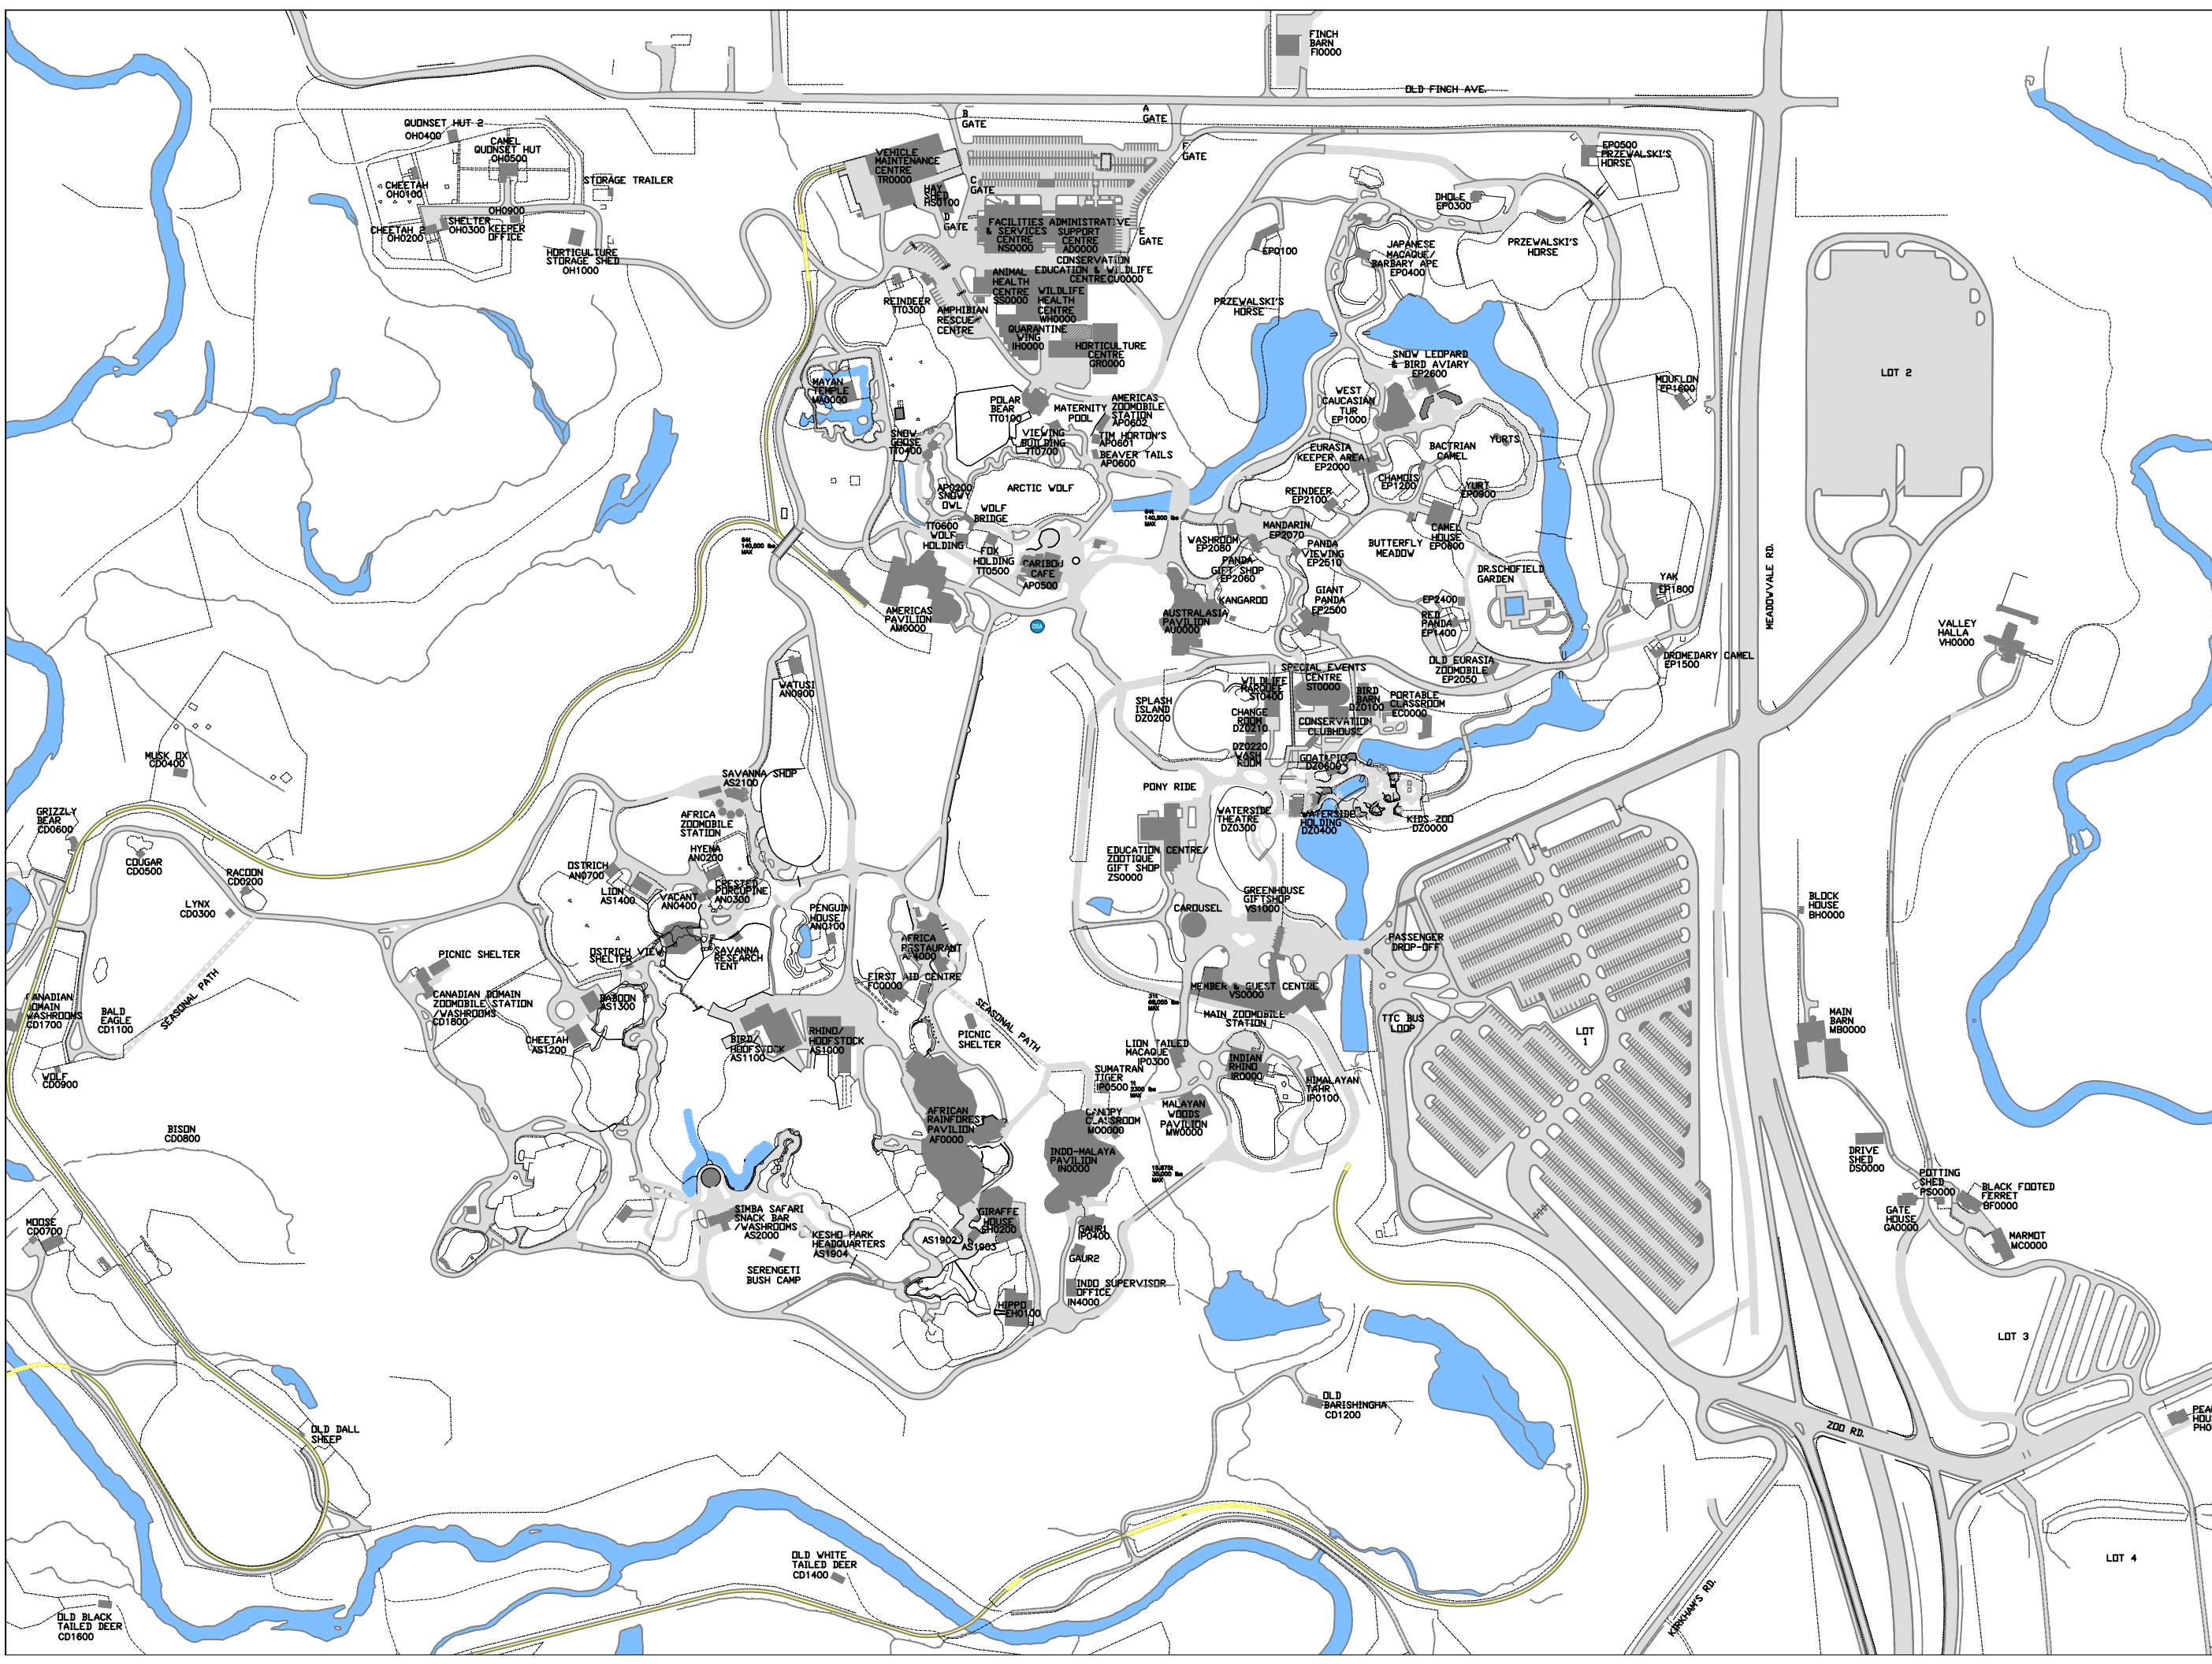

NO.	DESCRIPTION	DATE
1	FOR REVIEW BY PM	2015.11.24

NO.	REVISIONS	DATE
-----	-----------	------



SITE PLAN

APPROVED BY
NAME:

DATE:

NAMES & NUMBERS

PROJECT #:	SITE SERVICES
DRAWN BY:	D.G.
CHECKED BY:	LEONA MITCHELL
DATE:	2015.11.23
SCALE:	1:5000
DRAWING #:	